


Example of a Farm Site Plan Building Application

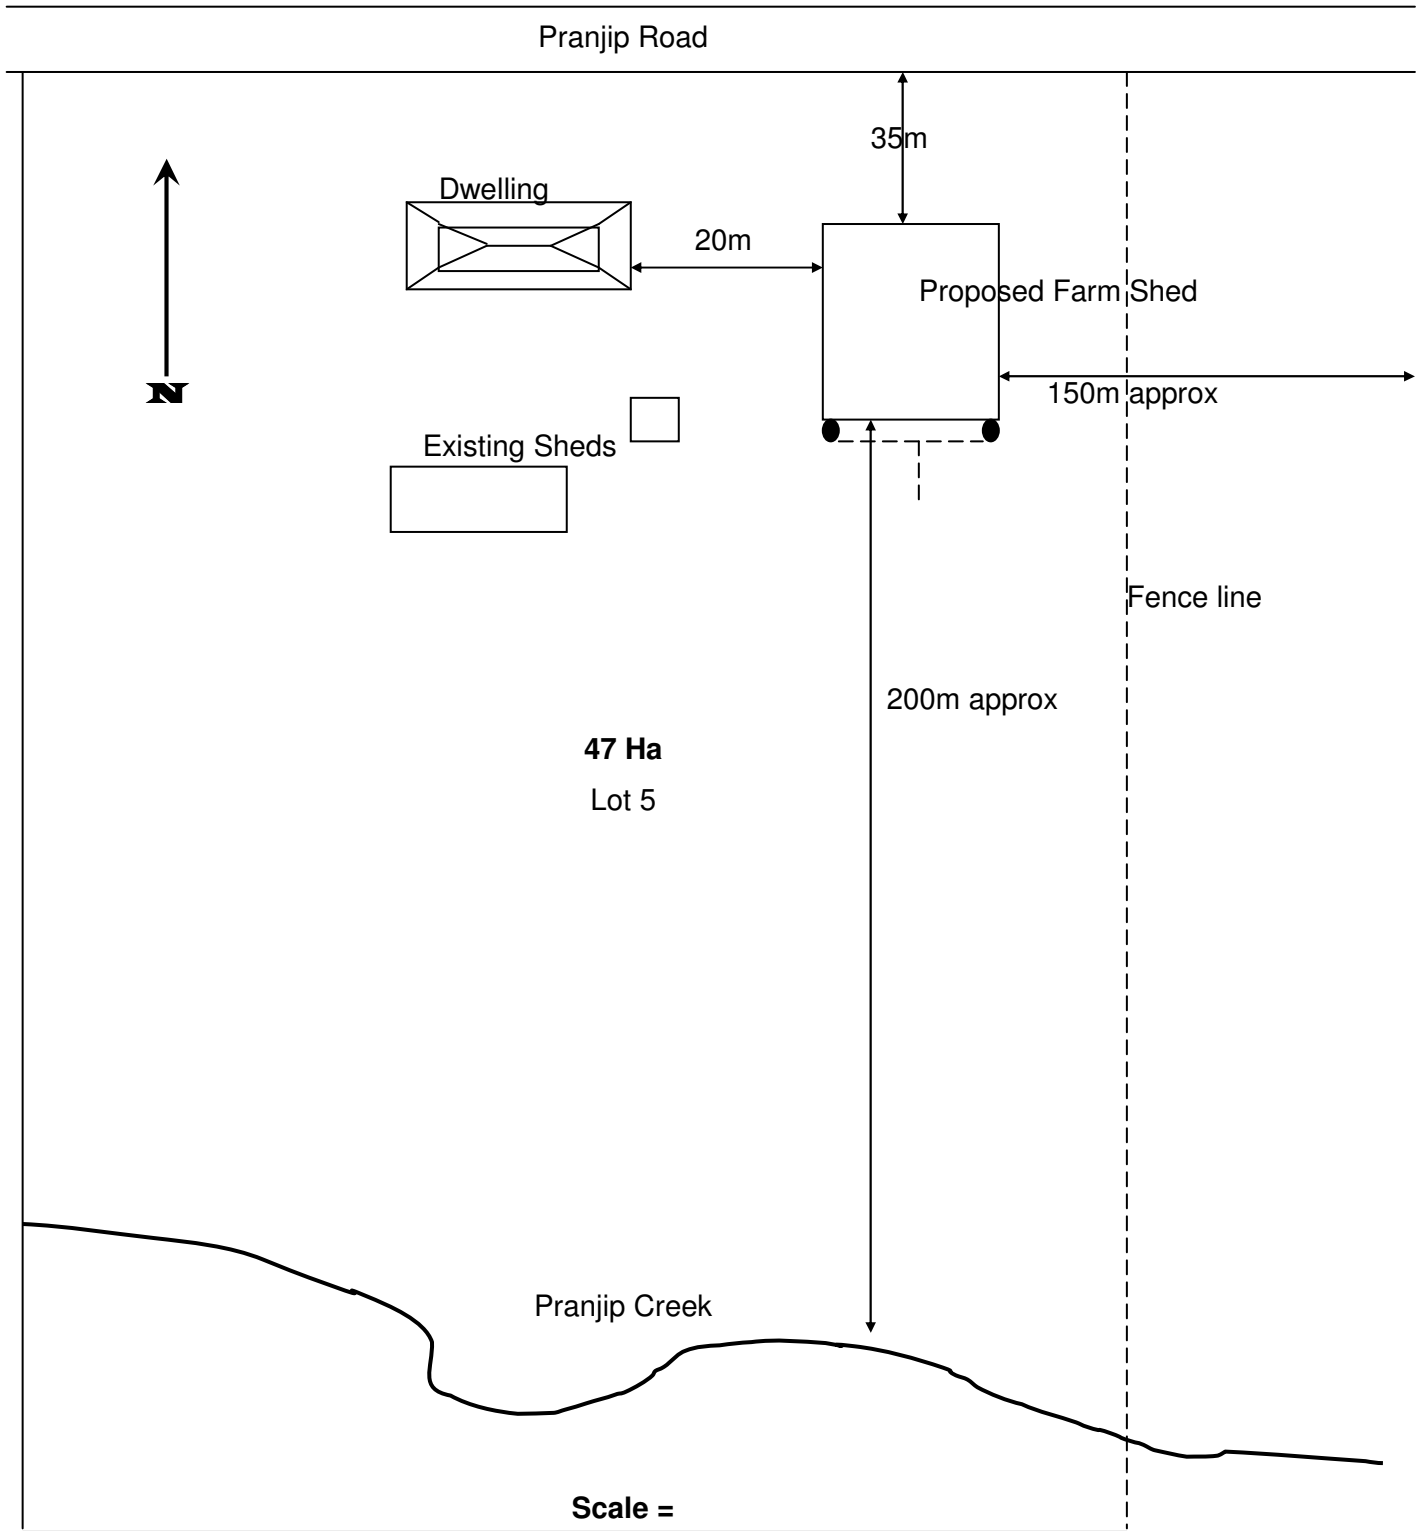

Site Plan Items Required

- Allotment drawn to scale
- Boundary line distances
- Property Number / Lot Number and Road Name
- Show Existing and Proposed building/s
- Show Proposed building/s distance off boundary
- Show proposed stormwater discharge
- Show North Point

Proposed:	Farm Shed
Owner:	Mr & Mrs Citizen
Address:	420 Pranjip Rd, Pranjip
Date:	12 th September 2009