

Date Issued: 6 June 2024

NOTICE OF AN APPLICATION FOR A PLANNING PERMIT

The land affected by the application is located at: **277-279 High Street,
Nagambie VIC 3608**

The application is for a Permit for: **Extension to existing restaurant
and alteration to red line plan**

The applicant for the Permit is: **CBA Building Designers**

The application Reference Number is: **P2024-033**

You may view the application and any documents that support the application on our website at:

<https://www.strathbogie.vic.gov.au/services/building-and-planning/planning-applications-currently-advertised/>

or at the office of the Responsible Authority during office hours:

Strathbogie Shire Council 109A Binney Street Euroa
Telephone: (03) 5795 0000

Any person who may be affected by the granting of the Permit may object or make other submissions to the Responsible Authority.

An objection must be sent to the Responsible Authority in writing, include the reasons for the objection and state how the objector would be affected.


The Responsible Authority will not decide on the application before: 27 June 2024

All objections are placed on the relevant Planning Permit application file, which is publicly available at all times. Objections can therefore be read and used by other parties.

An objection form is available from Strathbogie Shire Council office, by phoning Council on (03) 5795 0000 or at:

<https://www.strathbogie.vic.gov.au/development/statutory-planning/objections>

If you submit an objection, the Responsible Authority will tell you of its final decision.

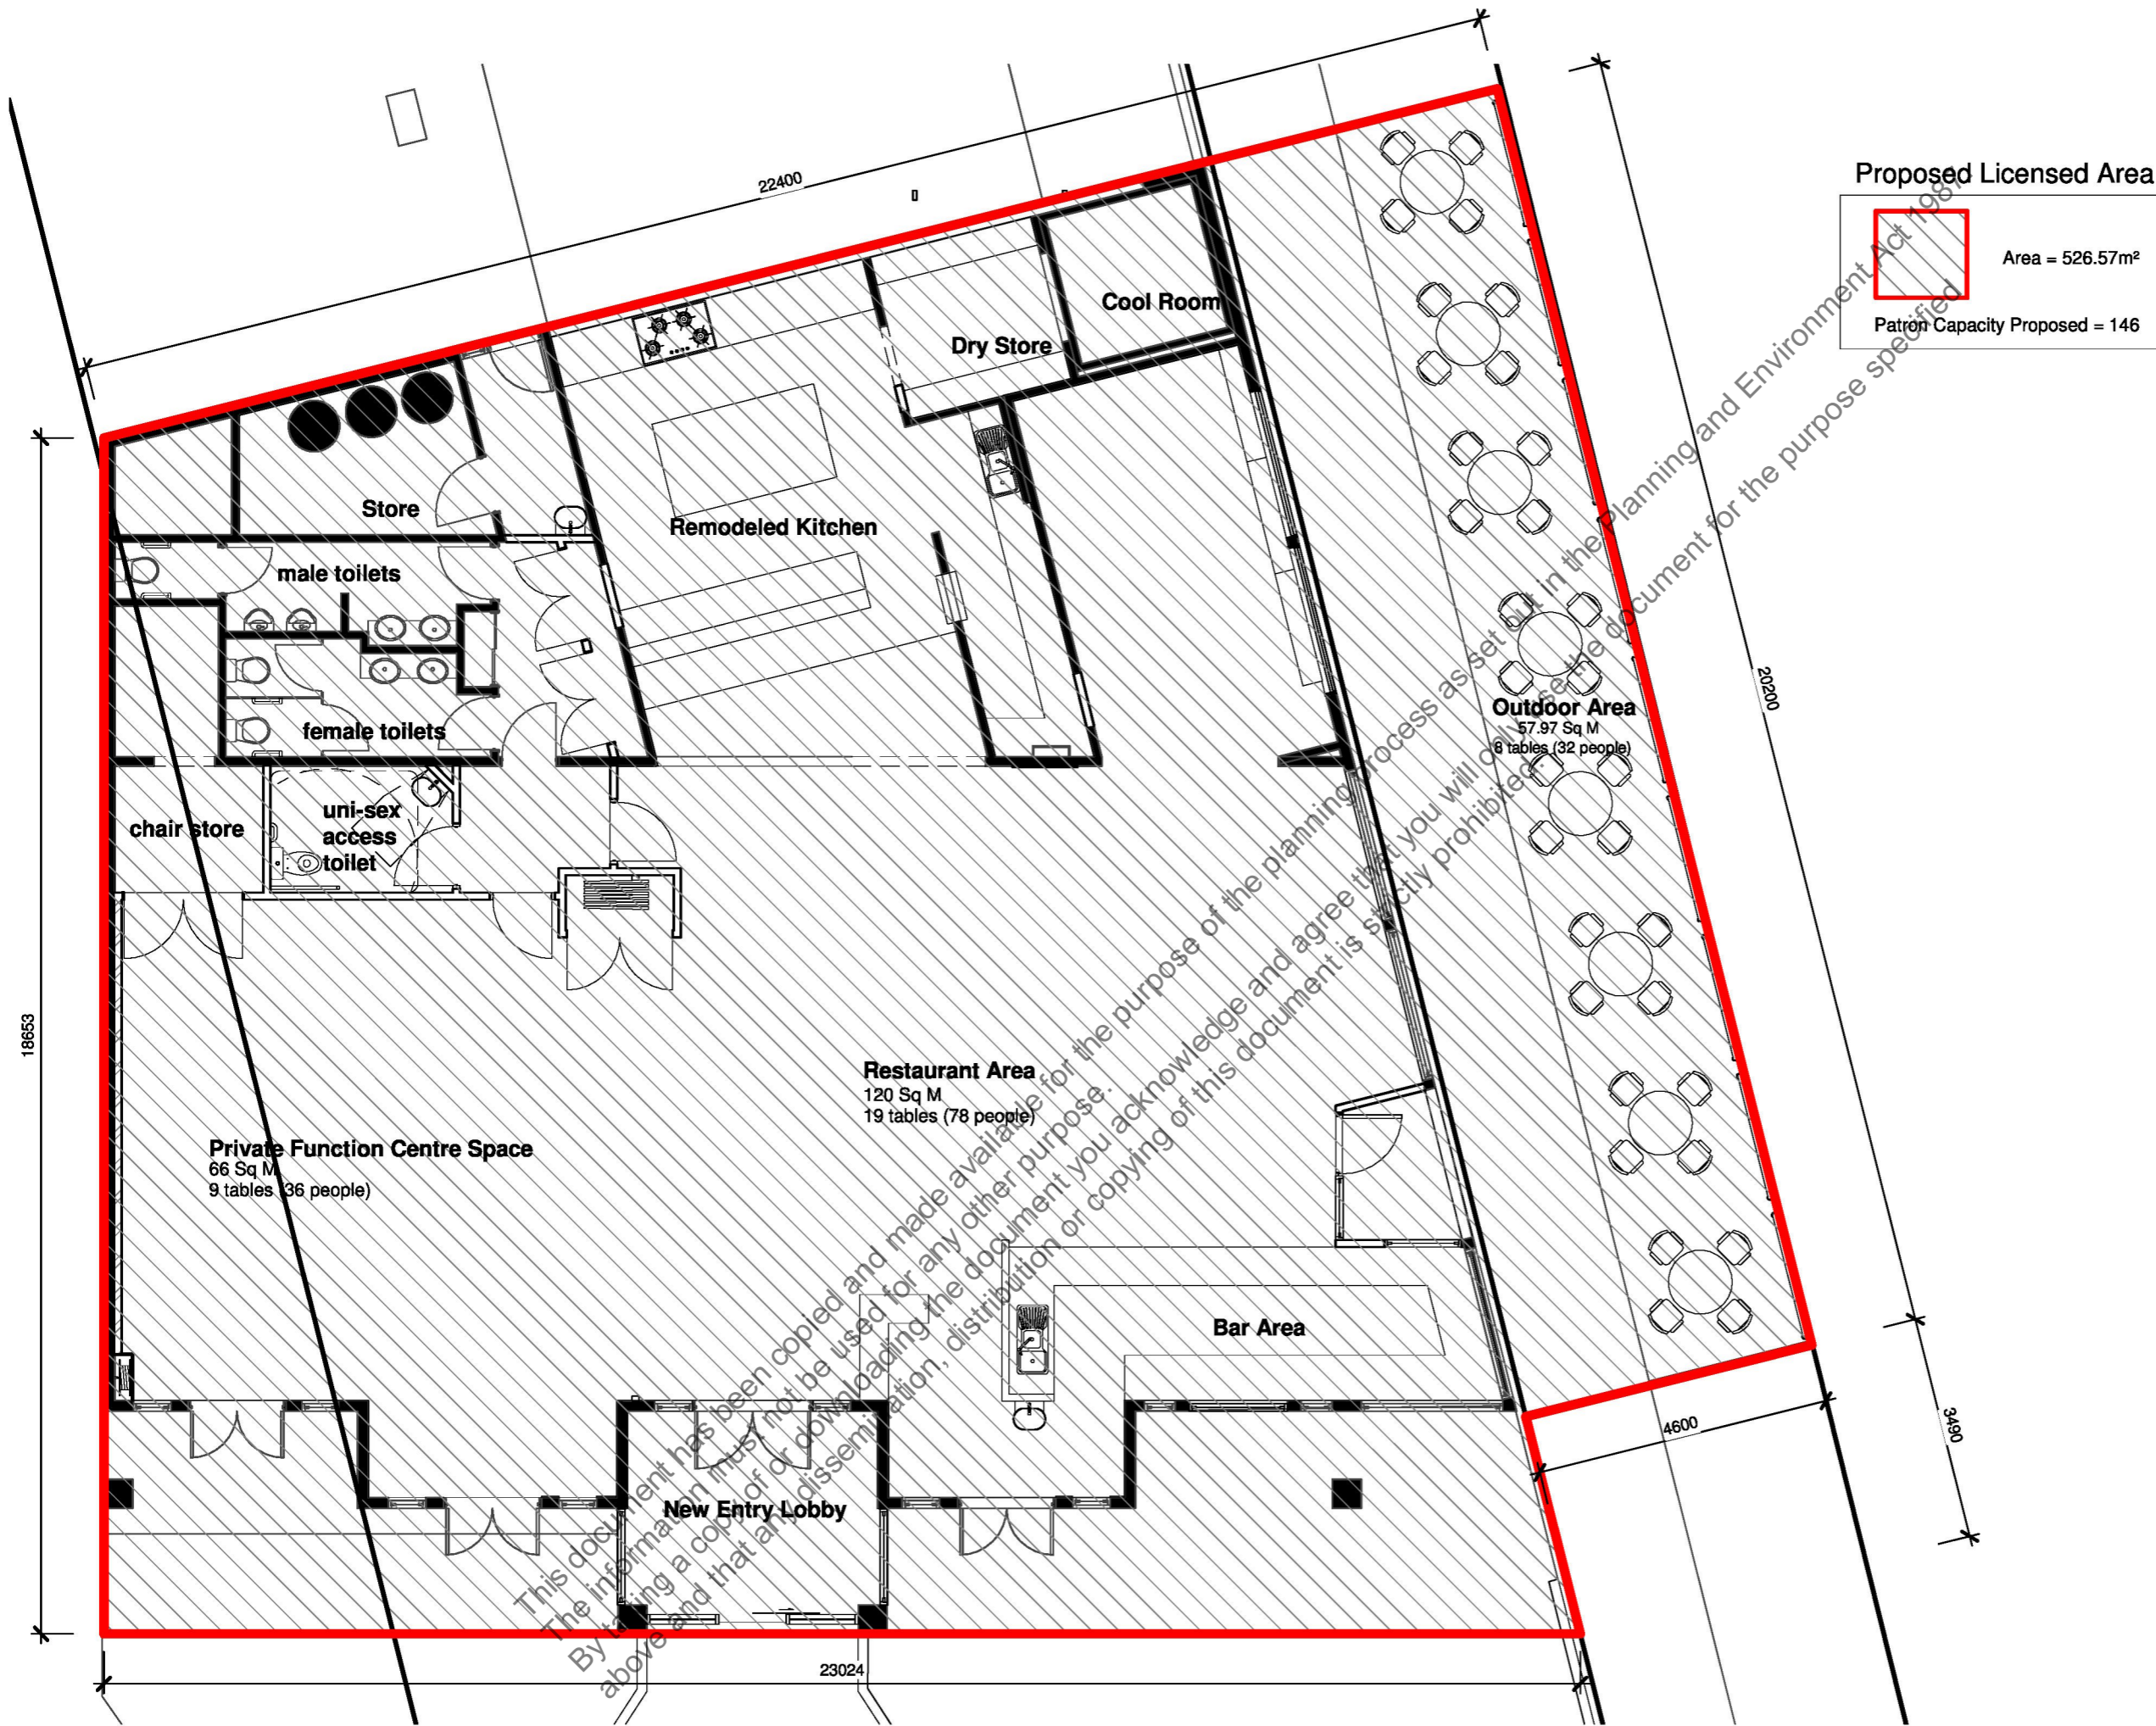

Proposed Licensed Area

Area = 526.57m²
Patron Capacity Proposed = 146

Revision No.	Revision Description	Revision Date

Site:	277 High St, Nagambie VIC 3608
Date:	26/10/2020 3:46:58 PM
Drawn:	Author
Job No.:	19-20
Sheet No.:	TP08