



Y:\V12100-12199-V12134-0 - HIGH STREET, NAGAMBIE - COMMUN\CAD\12134-0-100-15 (NO DESIGN NOTES).DWG PLOTTED BY SHEREE PANDAY ON 12/07/2018 AT 14:42

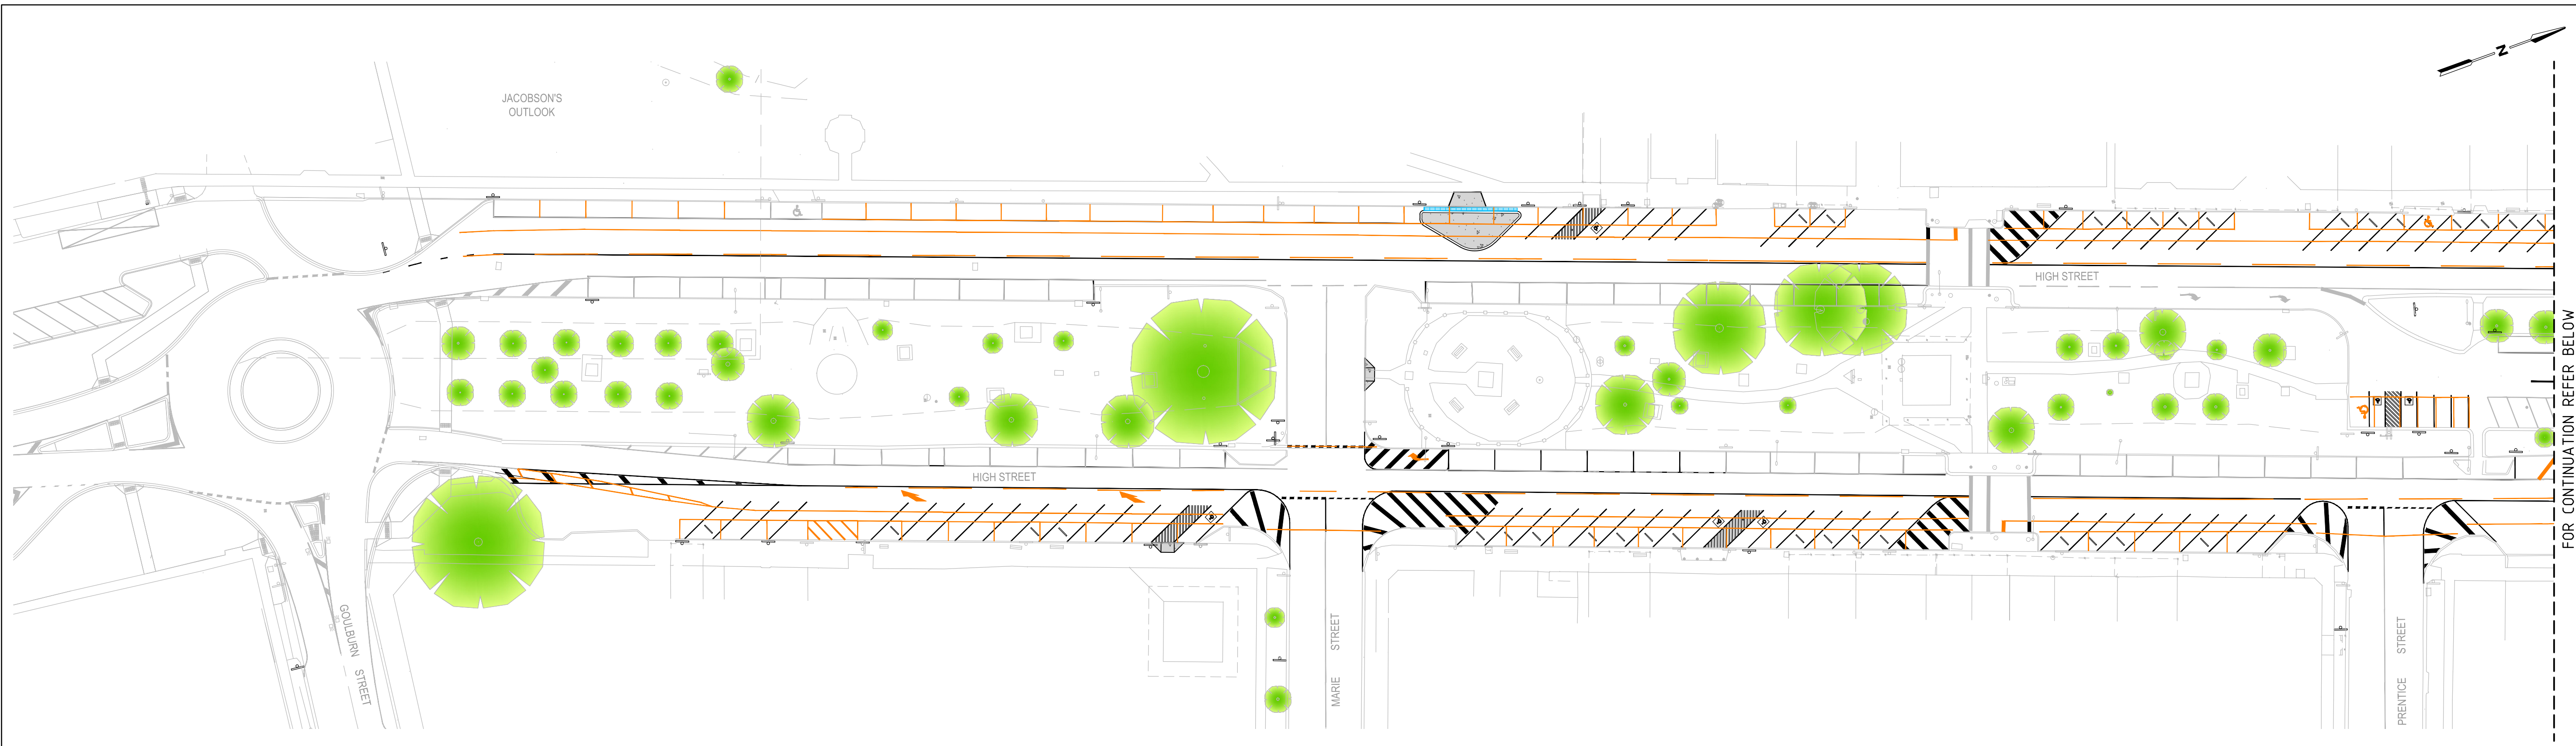

FOR CONTINUATION REFER BELOW

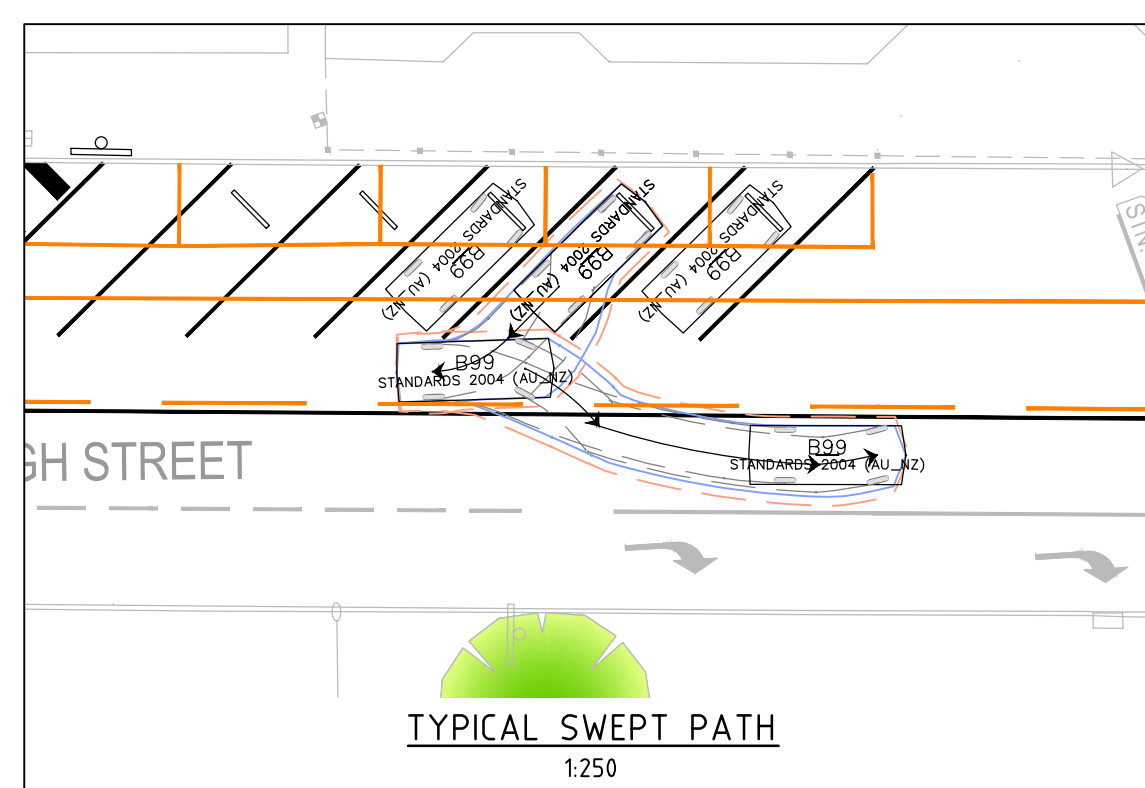

FOR CONTINUATION REFER ABOVE

**LEGEND**

PROPOSED LINEMARKING	
EXISTING LINEMARKING TO BE RETAINED	
EXISTING LINEMARKING TO BE REMOVED	

AMENDMENTS			BY	CHK	APP.
T5	12.07.2018	LAYOUT CHANGES FOR COMMUNITY CONSULTATION	S.M.P.	C.G.	-
T4	03.07.2018	CONSTRUCTION NOTES REMOVED	T.G.	C.G.	-
T3	13.11.2017	SEMI-MOUNTABLE CONCRETE OUTSTAND/GRATE AMENDMENTS	T.G.	C.G.	-
T2	26.10.2017	AMENDED AS PER COUNCIL COMMENTS	T.G.	C.G.	-
T1	20.06.2017	AMENDED AS PER MICROROADS COMMENTS	B.K.	C.G.	-
P1	31.05.2017	PRELIMINARY ISSUE	B.K.	C.G.	-

**GENERAL NOTES**

DESIGNED B. KORASANI	DESIGN CHECK C. GIST
DRAWN B. KORASANI	DRAFTING CHECK C. GIST
APPROVED BY -	DATE APPROVED FOR INITIAL ISSUE 31 MAY 2017
SCALE A1 	CAD FILE NO. V12134-0-100-T1

**GTA consultants**  
www.gta.com.au

Melbourne 03 9851 9600  
Sydney 02 8448 1800  
Brisbane 07 3113 5000  
Canberra 02 6243 9400  
Adelaide 08 8334 3600  
Gold Coast 07 5510 4814  
Townsville 07 4722 2765  
Perth 08 6169 1000



**WARNING**  
BEWARE OF UNDERGROUND SERVICES  
THE LOCATIONS OF UNDERGROUND SERVICES ARE APPROXIMATE ONLY AND THEIR EXACT POSITION SHOULD BE PROVEN ON SITE. NO GUARANTEE IS GIVEN THAT ALL EXISTING SERVICES ARE SHOWN

**NOT FOR CONSTRUCTION**

CLIENT **Strathbogie Shire Council**

**PROPOSED CAR PARKING MODIFICATIONS  
HIGH STREET  
NAGAMBIE**

**SIGNAGE, LINEMARKING & MINOR WORKS PLAN**

DRAWING NO. **V121340-100** SHEET **01 OF 01** ISSUE **T5**